


# Runway 17-35 Exhibit (2027)

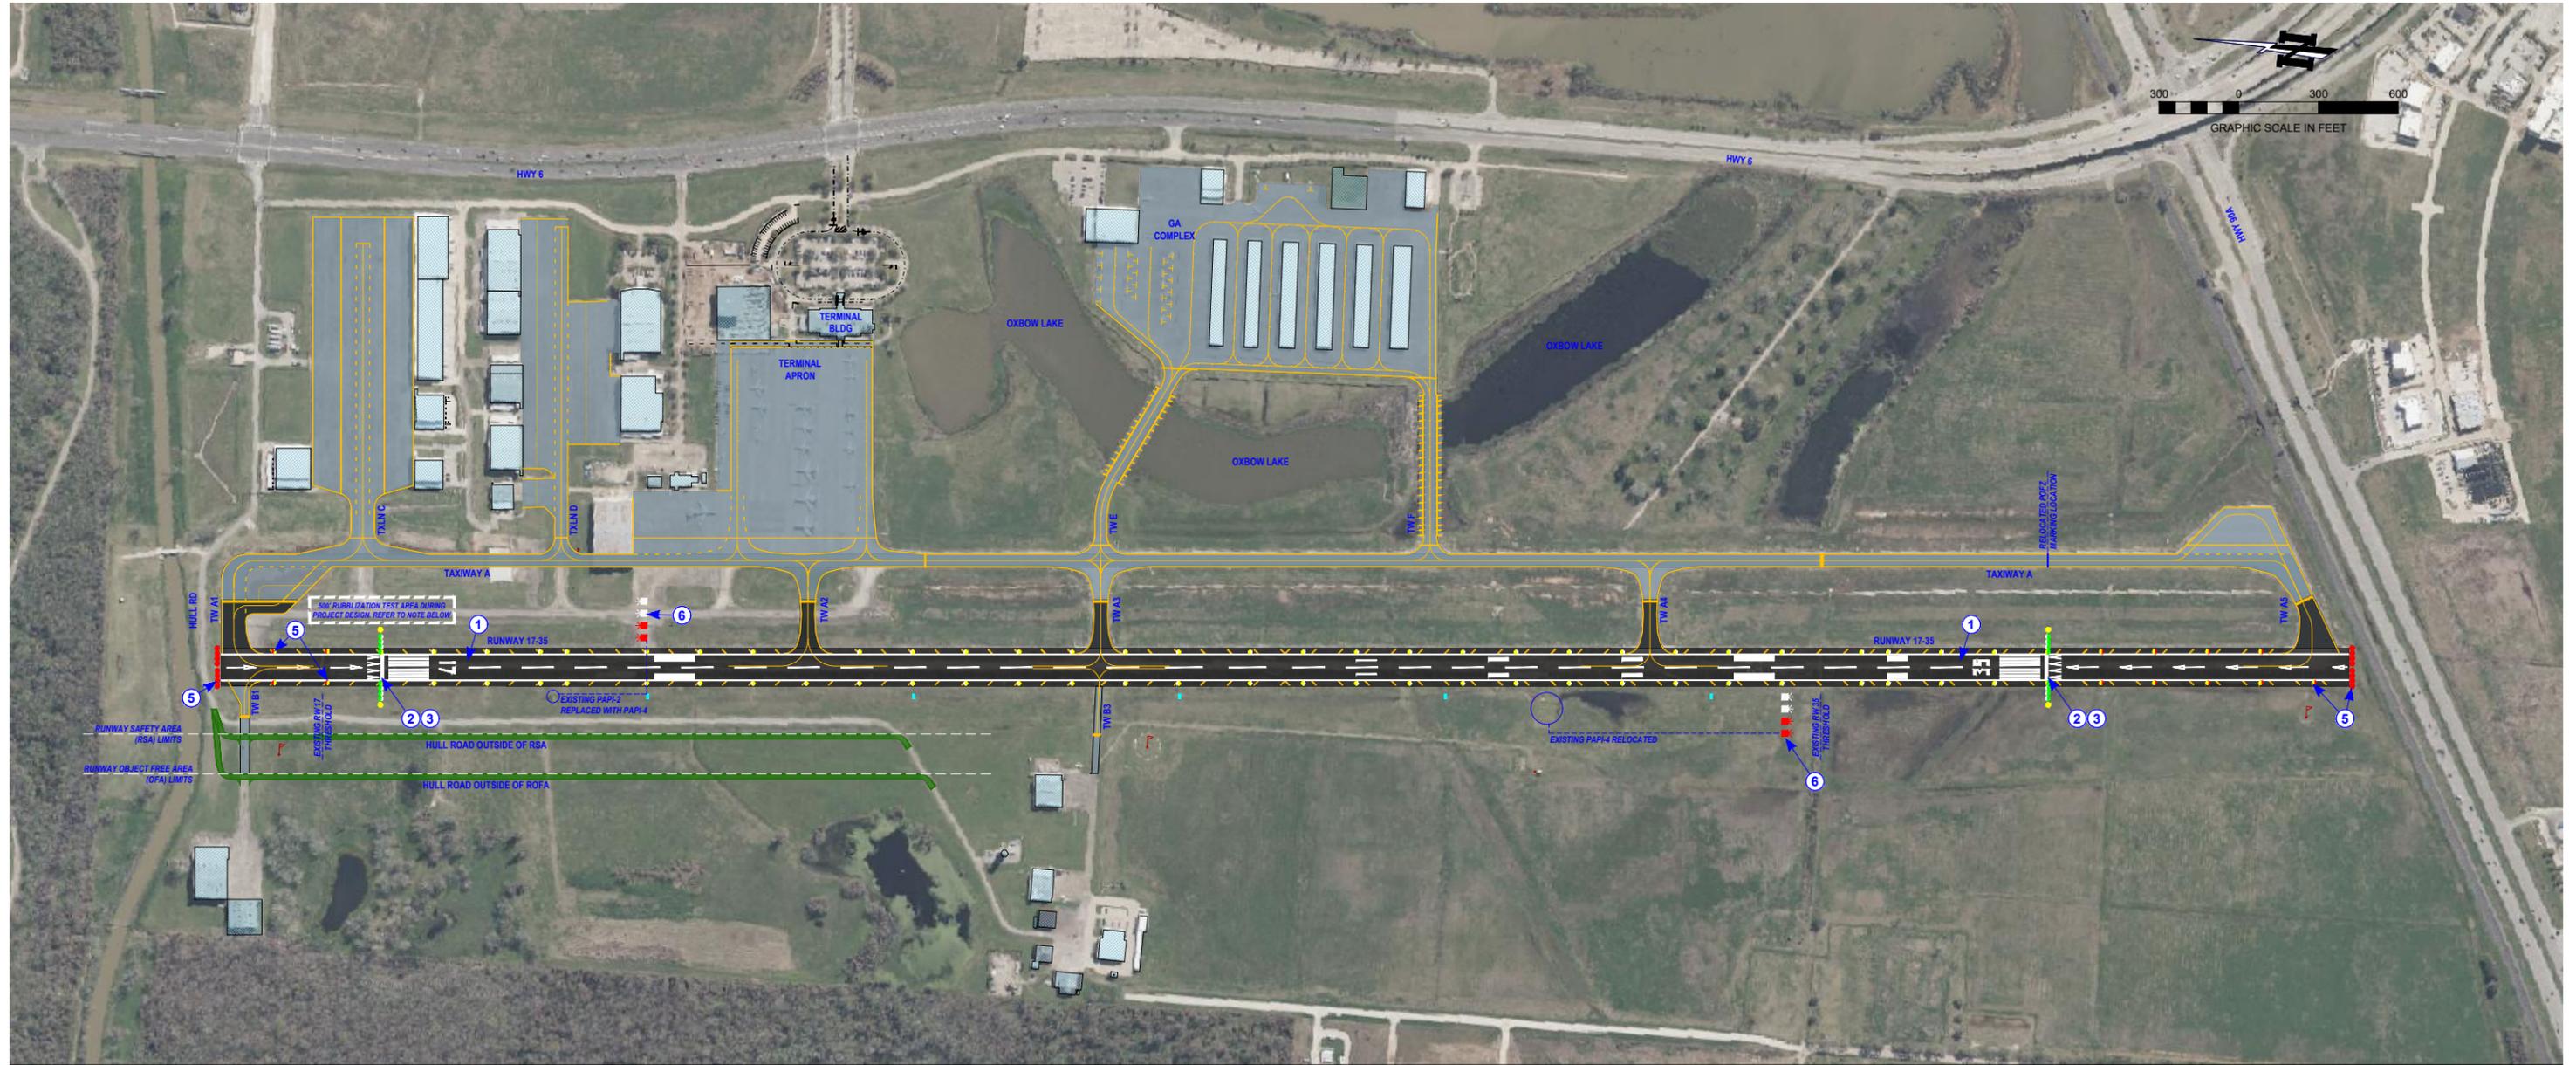

## PROJECT HIGHLIGHTS

- *New asphalt pavement capable of supporting current and future fleet mix.*
- *Increased landing distance for Runway 35 (Final threshold location TBD).*
- *4-light LED PAPIs for Runway 17 & 35.*
- *LED Runway lighting.*
- *Future pavement rehabilitations can be conducted at night.*
- *Improved airfield drainage*
- *Compliant Runway Safety Area (RSA) with FAA Design Standards.*